



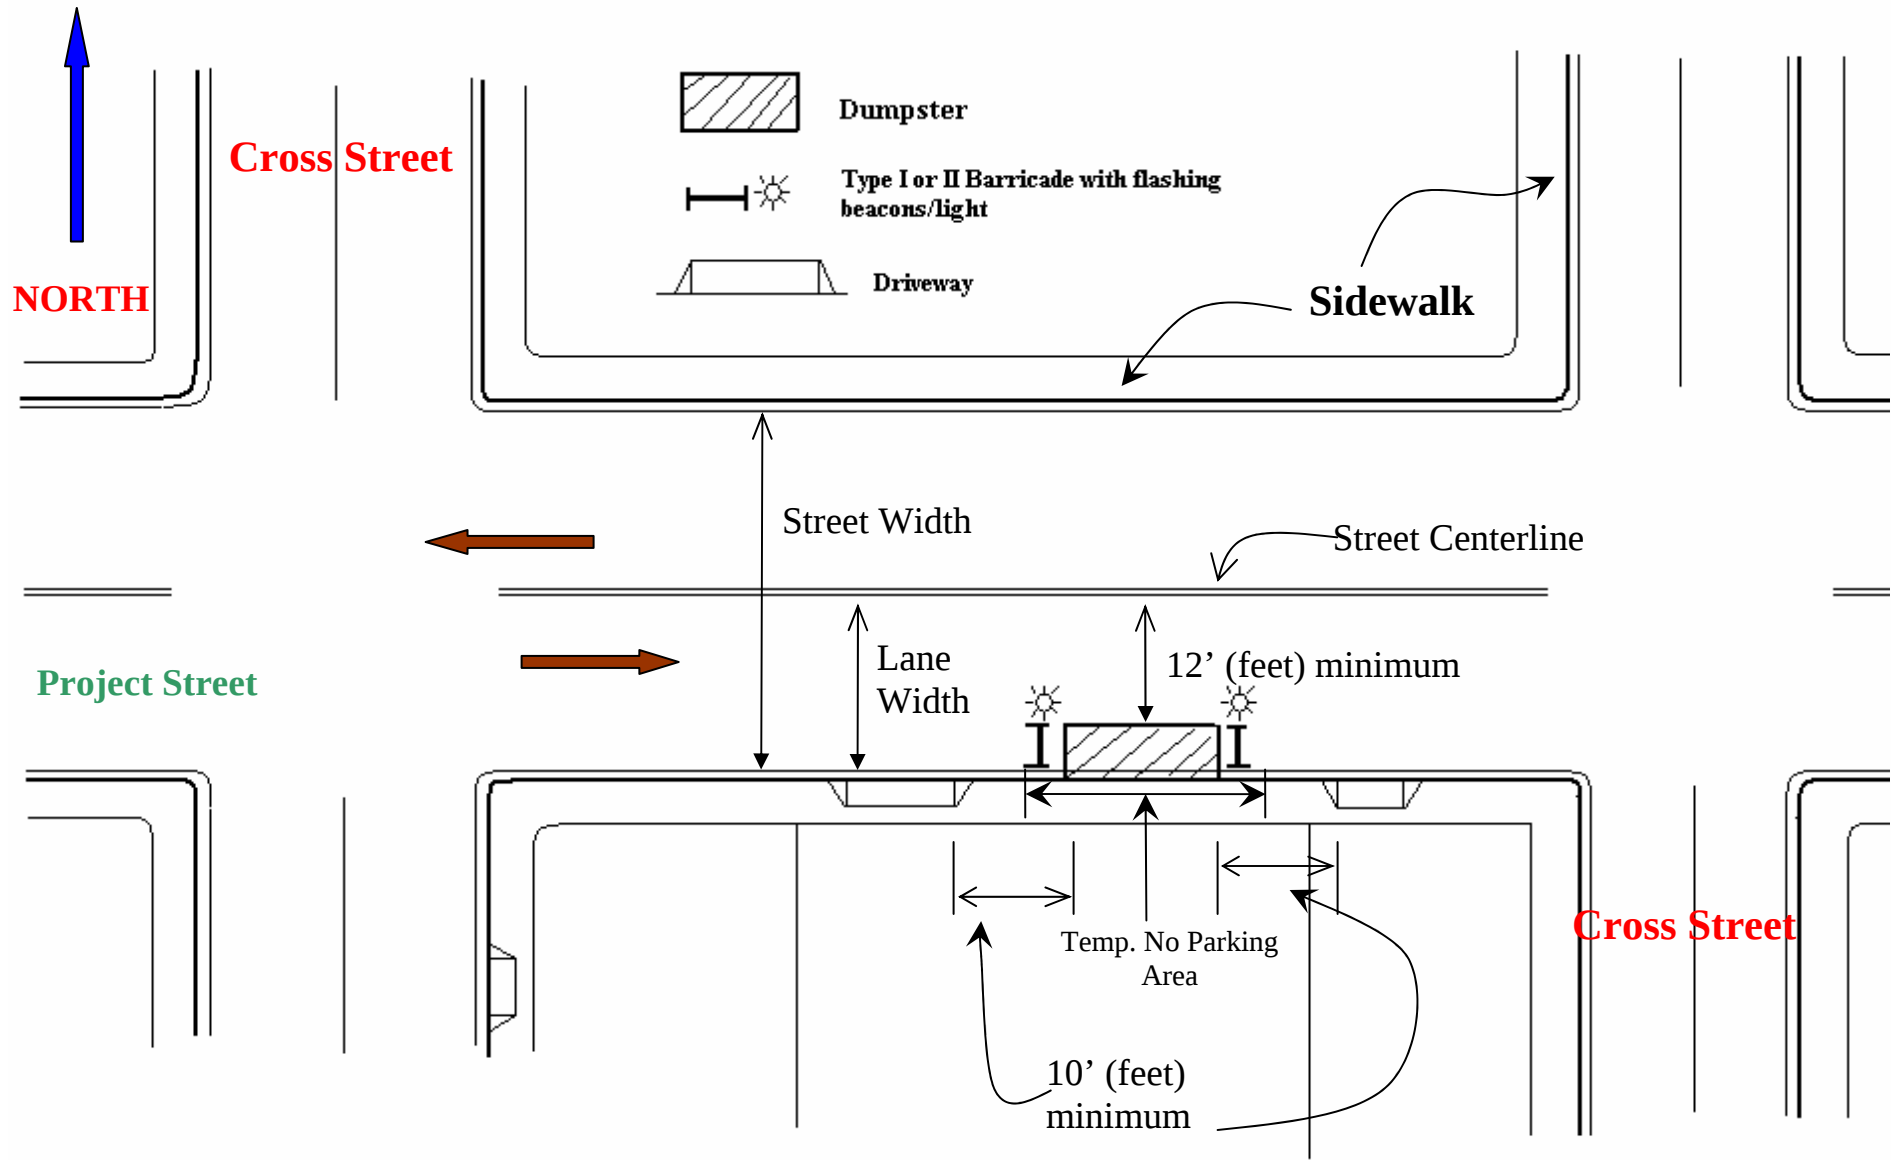

Dumpster In Parking Area (Typical Layout)

1. Dumpster shall be 10' (feet) away from all driveways.
2. Dumpster must place in front of the project lot only.

Legends

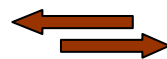

TRAFFIC DIRECTION



BARRICADE WITH
REFLECTORS AND
FLASHING BEACON



CONE WITH REFLECTOR



WARNING
LIGHT/BEACON